

PLAYMORE

Recreational Products & Services

10271 Deer Run Farms Road, Suite 1
Fort Myers, FL 33966
(239) 791-2400 (239) 791-2401 fax
(888) 886-3757 toll free
www.playmoreonline.com

QUOTATION

01/27/17

Job Number: 10992
Revision:

Client: Cory Lakes Isles
10441 Cory Lake Drive
Tampa FL 33647

Job: Capri Isle Pocket Park
Capri Isle Ln./Tahiti Isle Ln.
Tampa FL 33647

Contact: John Hall

Phone: 813-924-4673

Fax: 813-986-1056

Email: clcddfm@gmail.com

Sales Rep: Eric Feingold

Terms: Due With Order

Item	Description	Quantity	Cost	Subtotal
1 Equipment				
FUN-1487	RISE ABOVE	1	\$22,707.00	\$22,707.00
ZZXX1415	IN-GROUND MOUNT FOR TRASHCAN	1	\$55.00	\$55.00
ZZXX1467	ESSENTIALS LITTER RECEPTACLE WITH DOME LID	1	\$479.00	\$479.00
Discount	Courtesy Discount	-1	\$2,324.10	-\$2,324.10
ZZXX1410	6' PERM BENCH (COATED PLANKS & FRAME)	2	\$479.00	\$958.00
ZZXX8060	REPLACEMENT 32 GALLON PLASTIC CONTAINER w/LI	1	\$42.00	\$42.00
ZZXX9430	4' BORDER TIMBERS w/STAKE	28	\$50.00	\$1,400.00
Discount	2017 Catalog Sale, Expires 6/16/17	-1	\$296.00	-\$296.00
EWF	12" of Engineered Wood Fiber (915 SF), priced per CY	45	\$22.52	\$1,013.40
EWF	GeoTex Fabric	1	\$160.00	\$160.00
			Subtotal:	\$24,194.30
2 Freight				
Freight	Playworld Freight	1	\$2,986.00	\$2,986.00
Freight	EWF Freight	1	\$282.00	\$282.00
			Subtotal:	\$3,268.00
3 Installation				
PSI Installation	Installation of Playworld Equipment	1	\$8,205.15	\$8,205.15
Installation	Installation of EWF	1	\$1,125.00	\$1,125.00

Notes: Please review terms page for installation information.



Recreational Products & Services

10271 Deer Run Farms Road, Suite 1
Fort Myers, FL 33966
(239) 791-2400 (239) 791-2401 fax
(888) 886-3757 toll free
www.playmoreonline.com

QUOTATION

01/27/2017

Job Number: 10992
Revision:

Client: Cory Lakes Isles
10441 Cory Lake Drive
Tampa FL 33647

Job: Capri Isle Pocket Park
Capri Isle Ln./Tahiti Isle Ln.
Tampa FL 33647

General Terms:

Acceptance by a signature, purchase order, or contract based on this proposal indicates that you are in full agreement with all terms and conditions of this proposal, including the following:

- Prices are valid for 30 days, unless otherwise noted. After 30 days, prices are subject to change without notice.
- Sales Tax will be charged unless a valid Sales Tax Exemption Certificate is presented with order.
- Specify all colors and options in writing. Any discrepancies that arise due to oral selections will be the responsibility of the customer.
- If the customer is installing equipment, all equipment is to be installed per manufacturer's instructions and applicable guidelines.
- Installation, site work, permits, engineering, etc. are not included unless noted.

Building Permits:

Building permits are the responsibility of the owner. If a building permit is required for your project, the following options are available.

- Add 5% (minimum \$1,500) to the quotation/contract price. Playmore Recreational Products and Services will cover the costs of all the building permit fees and expeditor fees.
- Playmore Recreational Products and Services can assist the customer in obtaining their own permit. Customer is responsible for all fees directly to the permitting agency and/or the expediting company.

NOTE – All zoning, planning, environmental, etc. permits and approvals are the responsibility of others as well as any required site plans. If signed and sealed engineered drawings are needed for the installation of equipment, this will be included on the proposal. If it is omitted and later discovered necessary, the cost will be the responsibility of the customer.

Standard Services Include:

- Shipping Notification/Receiving Instructions
- Pre-Installation On-Site Meeting
- Underground Utility Check (Sunshine State One Call)
- Accept Delivery and Unload Equipment (If site is ready.)
- Moving New Equipment at Job Site
- Layout of Equipment
- Installation of Equipment and Materials per Manufacturer's Instructions
- Trash Clean Up (Leave on site.)
- Post-Installation Walk Through
- Maintenance Explanation

Customer Responsibilities (unless otherwise noted in the applicable quotation/contract):

- Trash Disposal – Dumpsters or Off Site Disposal.
- Accept Delivery and Unload Equipment (If site is not ready.). \$500.00 Charge will apply if Customer wants Installers to Unload.
- Provide Area for Storage and Staging.
- Secure Site and Equipment.

Some Optional Responsibilities (Must be clearly outlined in the applicable quotation/contract):

- Removal of Existing Equipment.
- Site Preparation, Grading, Drainage Systems, etc.
- Engineered Drawings for Purchased Equipment.
- Other Permits or Engineered Drawings (i.e. zoning permits, environmental permits, site surveys, etc.)

*Any other responsibilities must be clearly outlined in the applicable quotation/contract.

General Notes

Access/Utilities. Access must be provided to the installation area for heavy trucks and equipment. Access of equipment and personnel is the obligation of the customer to provide until the project is fully completed. We will take every precaution to avoid damage, however any damage caused by the normal installation of our product, such as to sod, concrete sidewalks, private underground utilities, etc., will be the responsibility of the customer, as will any additional costs associated with limiting damage, such as providing plywood over sod for access. If access is not reasonably close to the jobsite, any additional costs incurred due to having to transport materials and/or supplies will be the responsibility of the customer.

Rock/Foreign Object Clause. Most installations require digging of holes and footing equipment in concrete below finished grade. Removal of existing ground covers such as asphalt, concrete, tan bark, sand, pea gravel, wood fiber, rubber matting, poured-in-place rubber surfacing, or any other material that interferes or delays the digging of holes, is the responsibility of others, unless otherwise noted. If excessive underground obstructions such as rocks, coral, asphalt, concrete, pipes, drainage systems, root systems, water, or any other unknown obstructions are discovered, charges will be added to the original proposal.

Playground Surfacing. All playground equipment is to be installed over safety surfacing per CPSC guidelines and ASTM standards. If the customer contracts for something contrary to the guidelines, they are accepting all responsibility for any liability and future litigation that may arise.

Acceptance Signature: X Date: _____ P.O.#: _____

PLAYMORE

Recreational Products & Services

Florida Licensed Contractor
CBC1252224

This quote is provided by a **Licensed and Insured Company**, a protection for you, our customer. Playmore Recreational Products and Services holds a Certified Building Contractor's license.

CBC1252224


Did you know it's actually against the law for a playground company to accept a contract for installation of playground equipment unless they are licensed? It's true.


Many of our competitors are not licensed contractors, and by law are only allowed to supply materials and equipment. However, they accept contracts for installation services, and then hire third party licensed contractors, when required, to pull permits on these projects. This is unlicensed contracting.

Florida Statute 489.105.(6) is very clear on the matter:

"The attempted sale of contracting services and the negotiation or bid for a contract on these services also constitutes contracting. If the services offered require licensure or agent qualification, the offering, negotiation for a bid, or attempted sale of these services requires the corresponding licensure."

We encourage you to use licensed contractors on all you upcoming installation projects. Ask for a copy of the license from the company you are contracting with. Make sure they are listed by name on the license, not a third party contractor.

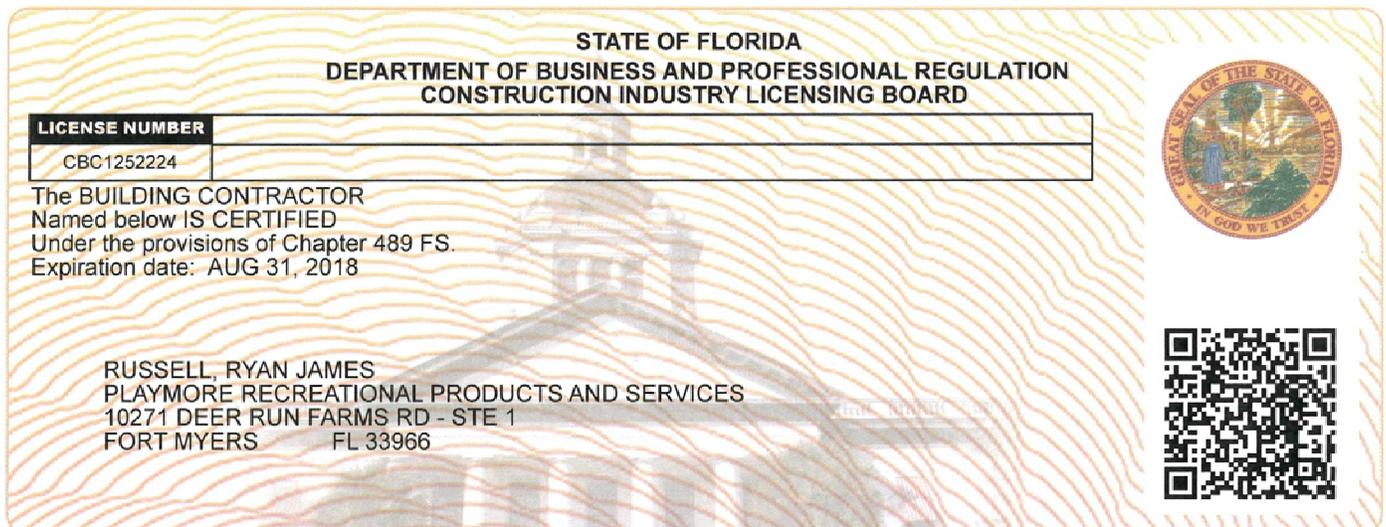

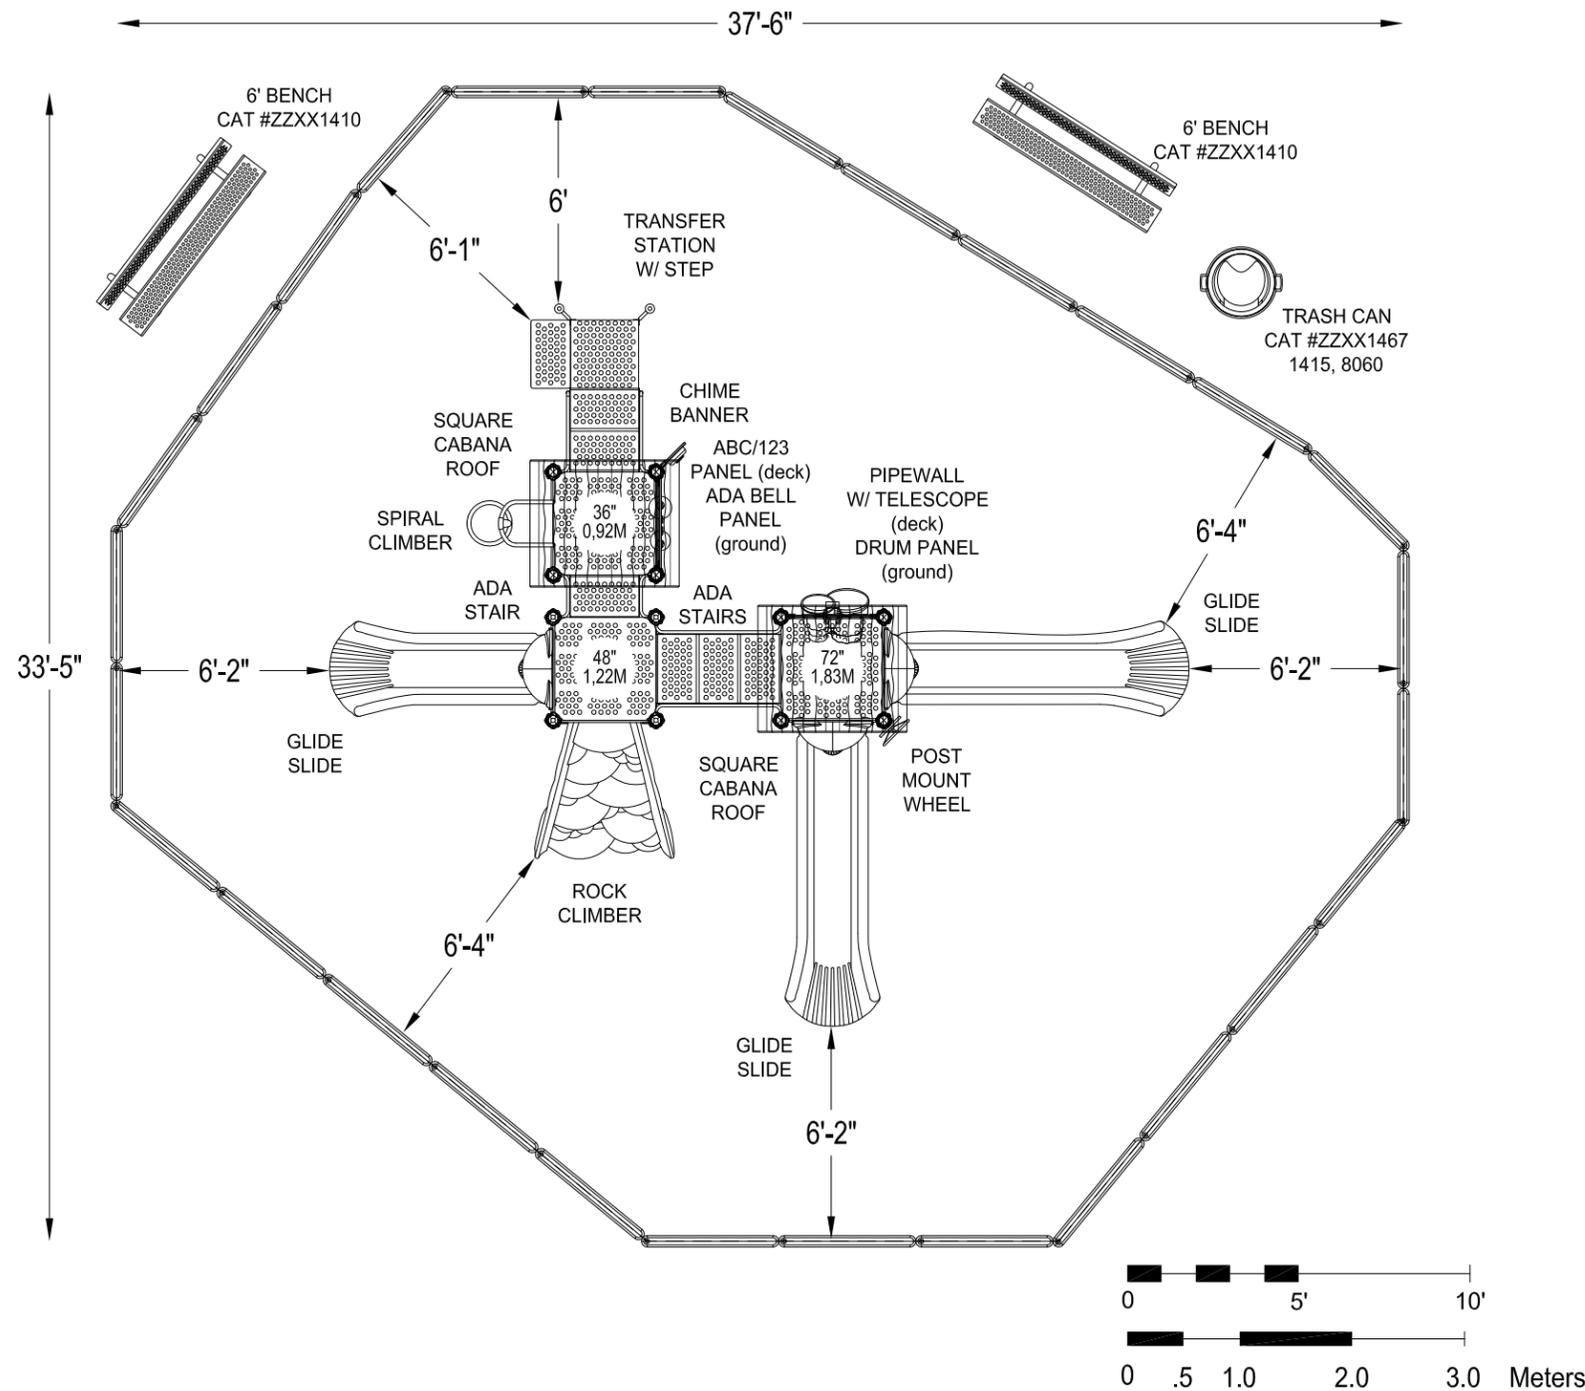

*PLAYGROUND SUPERVISION REQUIRED



Playmore Recreational Products
 10271 Deer Run Farms Rd Ste 1
 Fort Myers, FL 33966
 (888)886-3757

EQUIPMENT SIZE:
25' X 21' X 14'4"

USE ZONE:
37'6" X 33'5"

AREA: **915 SqFt.** PERIMETER: **112 Ft.**

FALL HEIGHT:
6 Ft.

USER CAPACITY: **34** AGE GROUP: **5-12**

ADA SCHEDULE	Total Elevated Play Activities:		X
	Total Ground-Level Play Activities:		X
	Accessible Elevated Activities	Accessible Ground-Level Activities	Accessible Ground-Level Play Types
Required	X	X	X
Provided	X	X	X

✓ ASTM F1487-11
 ✓ CPSC #325



PROJECT NO: **Capri Isle** SCALE: **3/16"=1'-0"**

DRAWN BY: **STARR MEJIA** Paper Size

DATE: **26-JAN-17** **B**

CAPRI ISLE POCKET PARK
TAMPA, FL

Capri Isle Pocket Park PG

PLAYMORE
Recreational
Products & Services



Capri Isle Pocket Park PG

PLAYMORE
Recreational
Products & Services

